


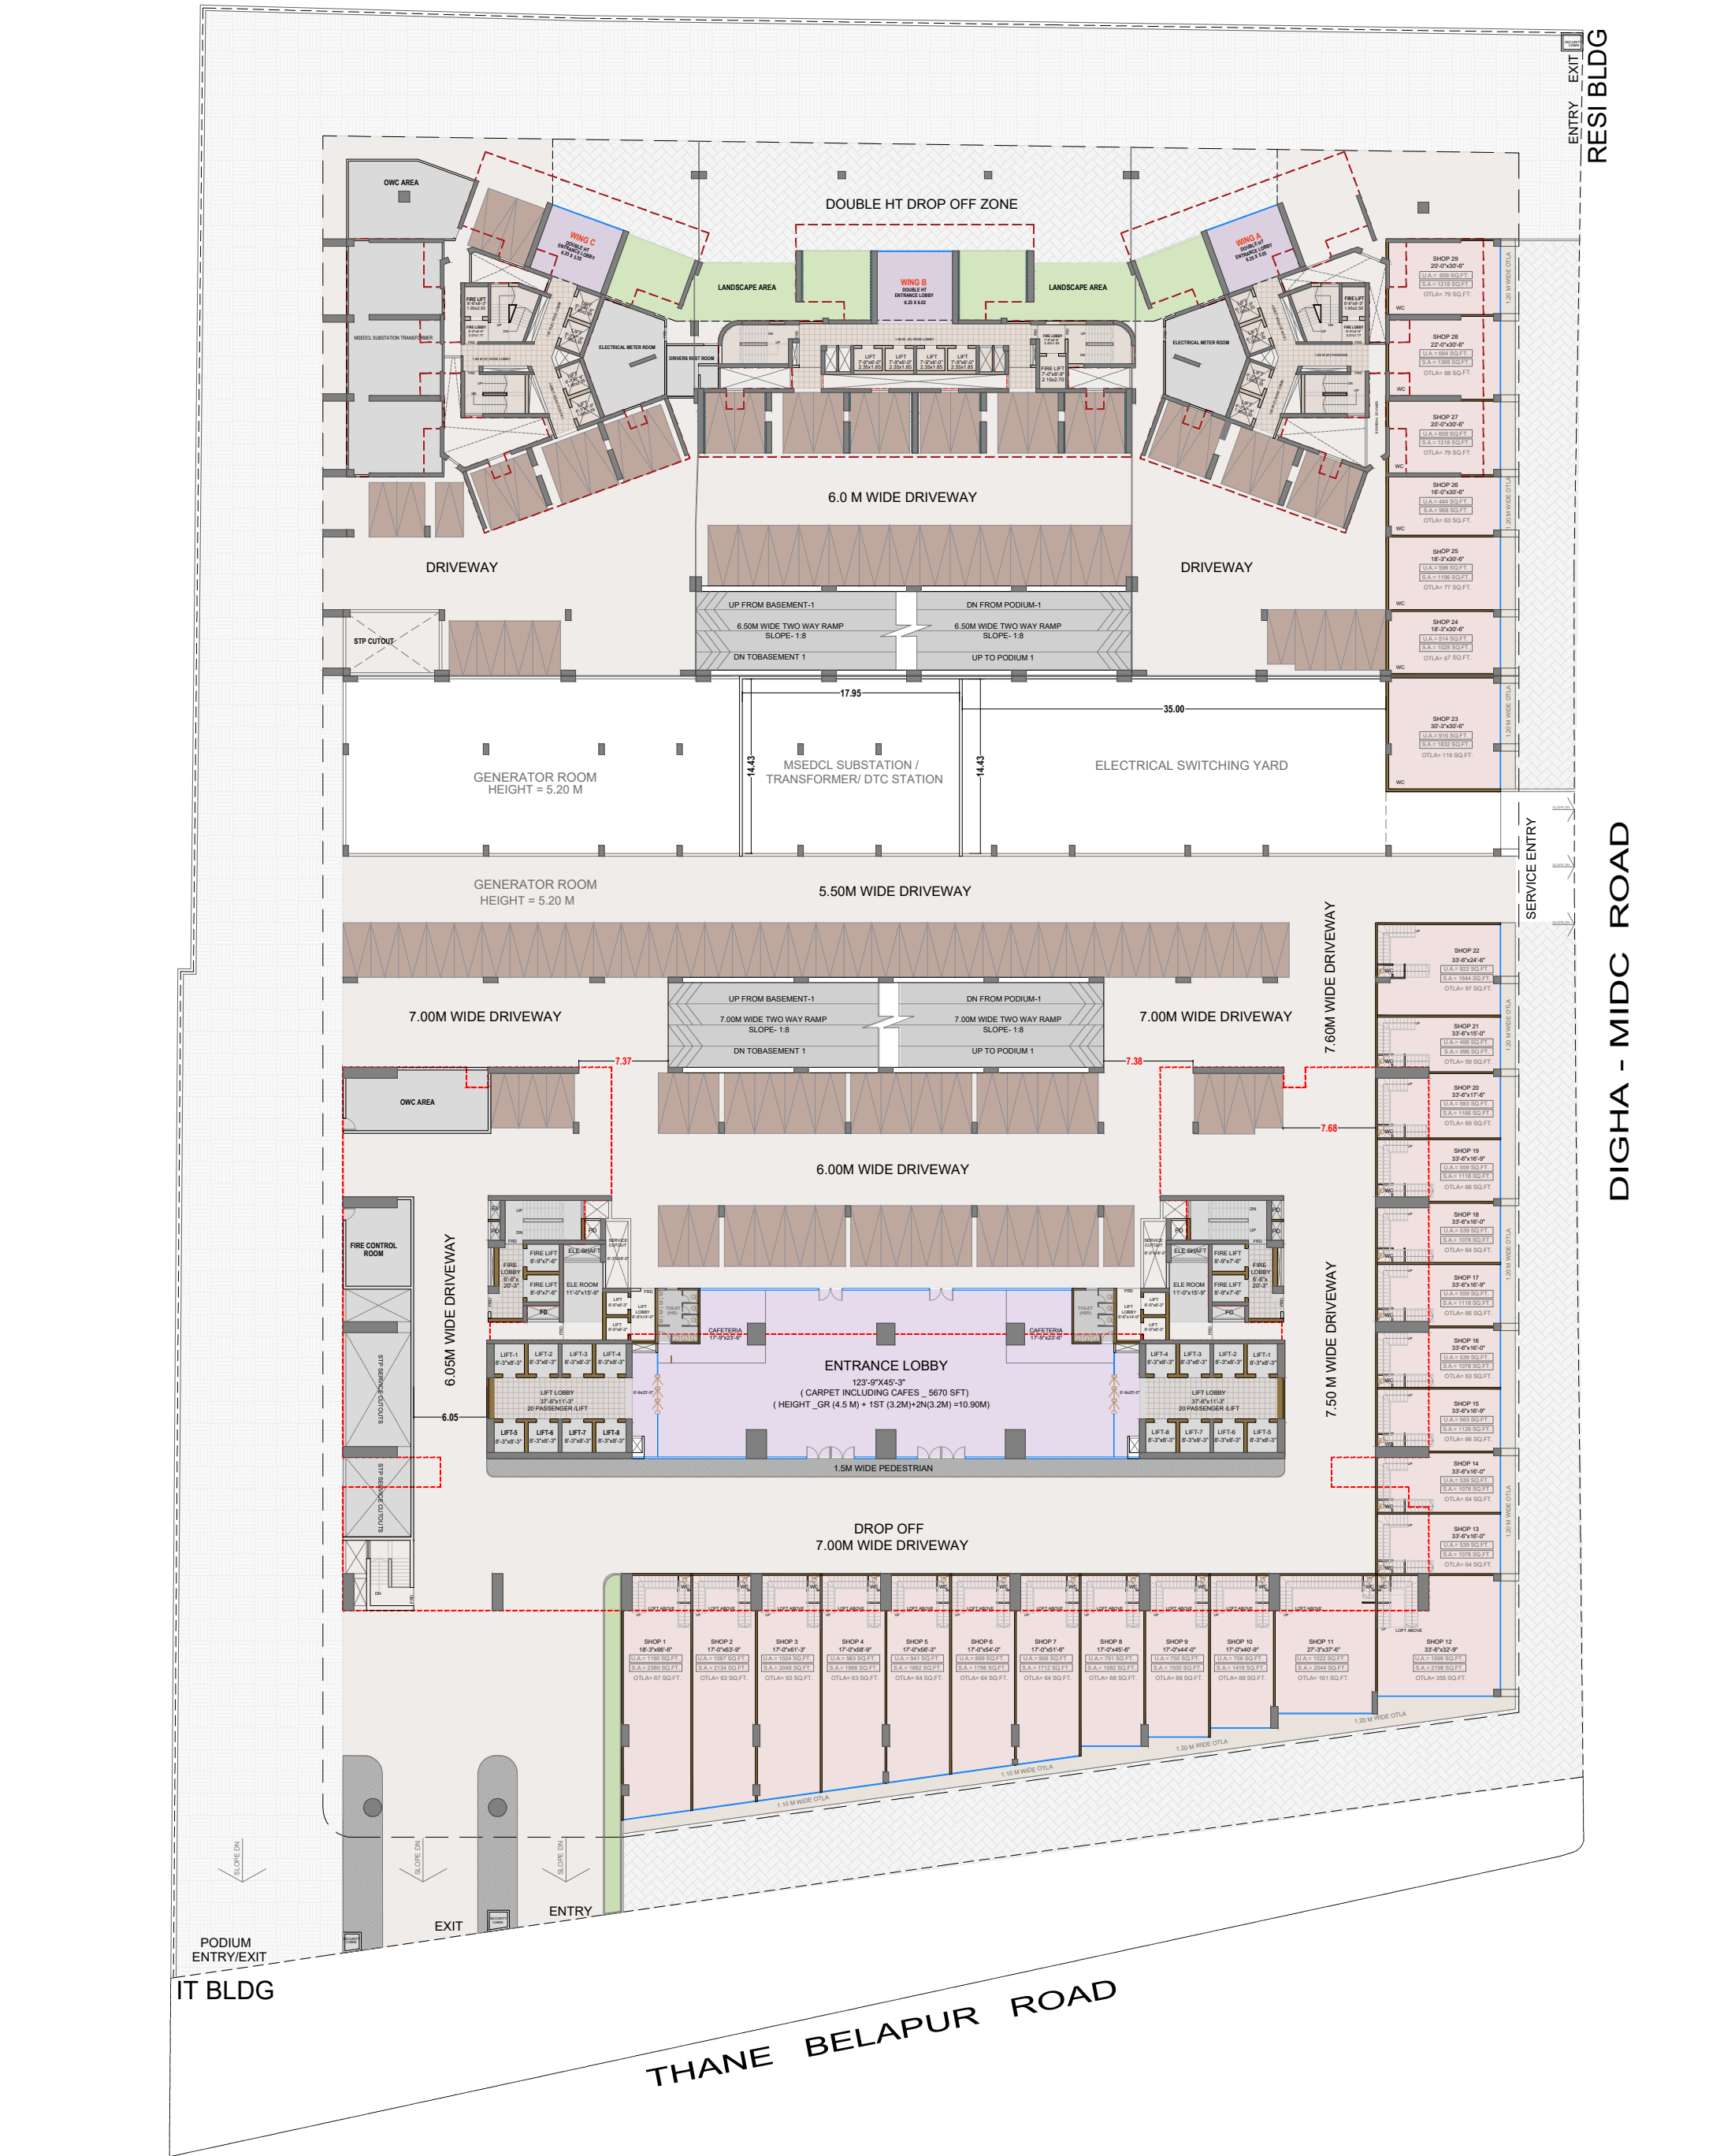


NOTE :- TENTATIVE PLANS, SUBJECT TO APPROVAL FROM RESPECTIVE AUTHORITY
COLUMNS SHOWN ARE TENTATIVE AND FOR REFERENCE PURPOSE ONLY

SHEET TITLE: **GROUND FLOOR PLAN**

PROJECT: PROPOSED IT AND RESIDENTIAL BUILDING NAVI MUMBAI .

CLIENT	ARCHITECT	DATE : 2026-01-12
DELTA-VENUS	APICES Studio Pvt. Ltd	SCALE : DRAWN BY : RS CHECKED BY : RD



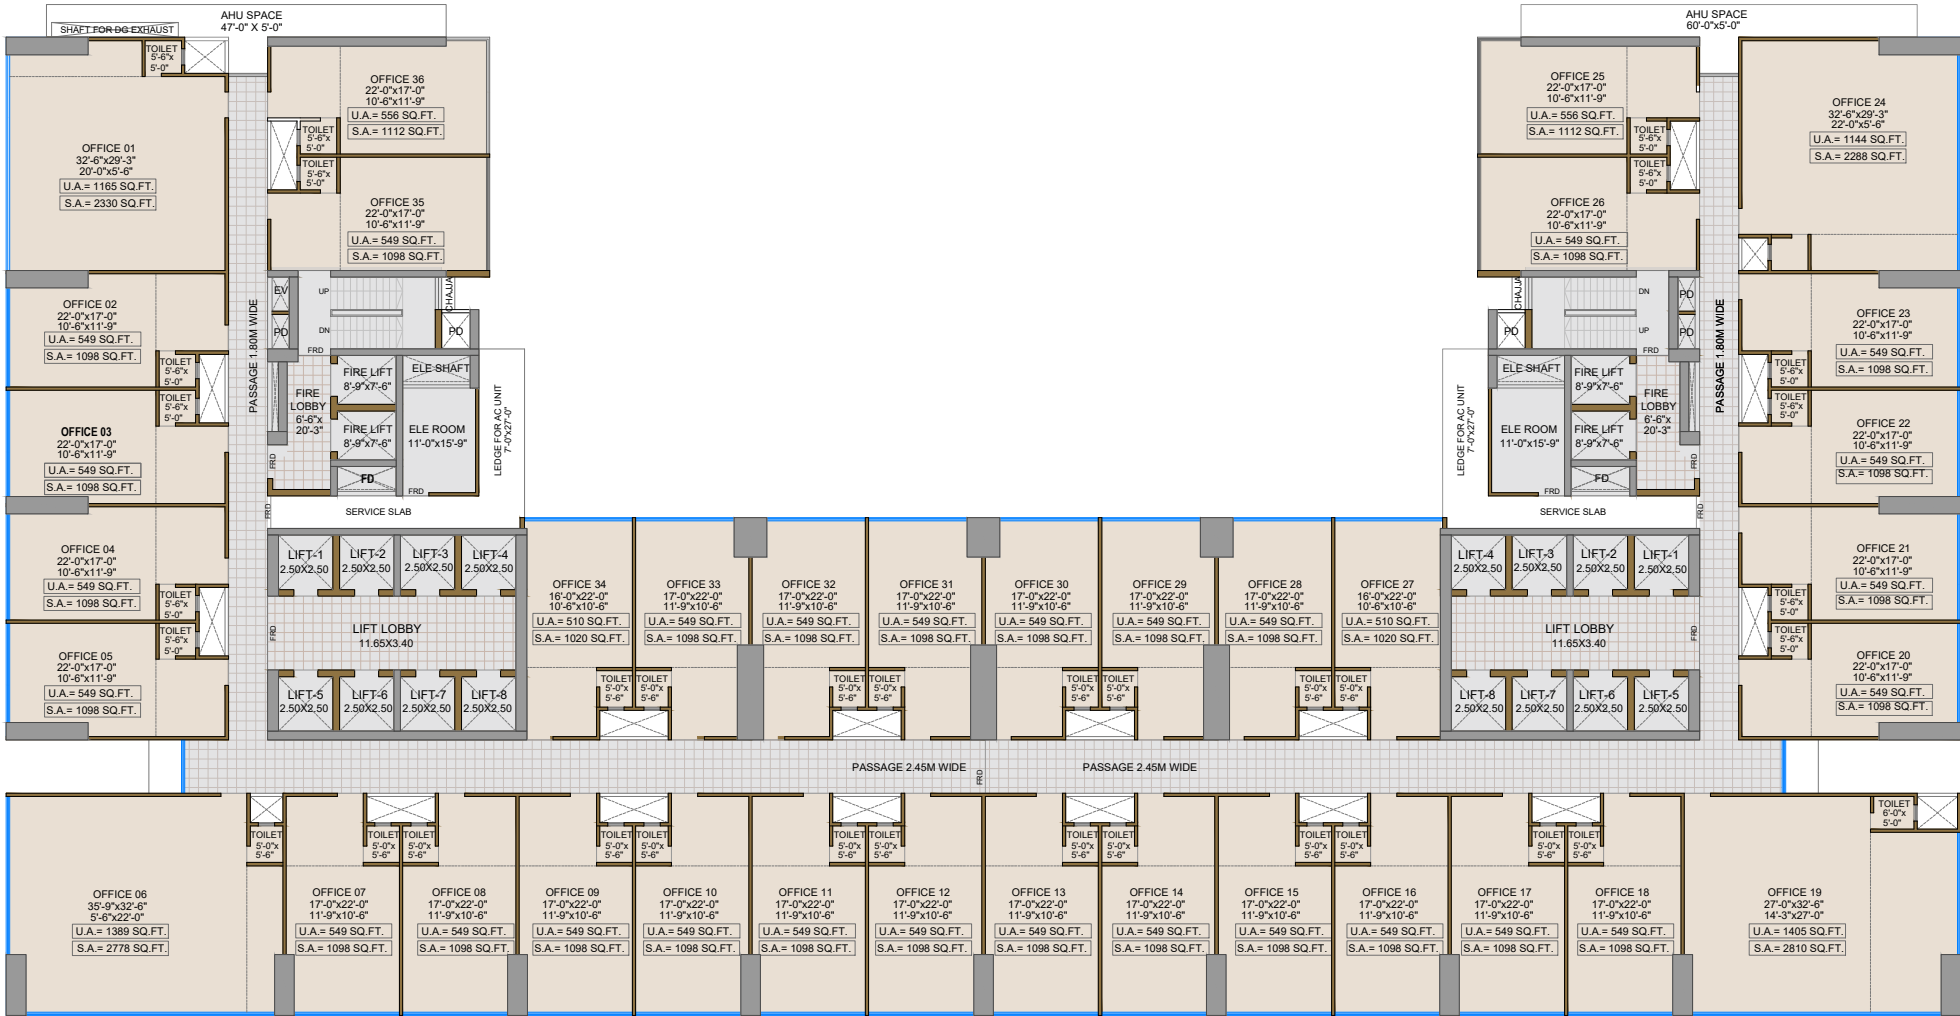

IT TYPICAL FLOOR				
Floor	Unit No.	TYPE OF USE	RERA CARPET	USABLE CARPET
			SFT	SFT
TYPICAL FLOOR	1	IT OFFICE	1091	1165
	2	IT OFFICE	532	549
	3	IT OFFICE	532	549
	4	IT OFFICE	532	549
	5	IT OFFICE	532	549
	6	IT OFFICE	1315	1389
	7	IT OFFICE	532	549
	8	IT OFFICE	532	549
	9	IT OFFICE	532	549
	10	IT OFFICE	532	549
	11	IT OFFICE	532	549
	12	IT OFFICE	532	549
	13	IT OFFICE	532	549
	14	IT OFFICE	532	549
	15	IT OFFICE	532	549
	16	IT OFFICE	532	549
	17	IT OFFICE	532	549
	18	IT OFFICE	532	549
	19	IT OFFICE	1304	1405
	20	IT OFFICE	532	549
	21	IT OFFICE	532	549
	22	IT OFFICE	532	549
	23	IT OFFICE	532	549
	24	IT OFFICE	1102	1144
	25	IT OFFICE	532	556
	26	IT OFFICE	532	549
	27	IT OFFICE	495	510
	28	IT OFFICE	532	549
	29	IT OFFICE	532	549
	30	IT OFFICE	532	549
	31	IT OFFICE	532	549
	32	IT OFFICE	532	549
	33	IT OFFICE	532	549
	34	IT OFFICE	495	510
	35	IT OFFICE	532	549
	36	IT OFFICE	532	556
TOTAL			21763	22607
ALL THE ABOVE MENTIONED AREAS ARE SUBJECT TO APPROVAL FROM RESPECTIVE AUTHORITIES				

NOTE :- TENTATIVE PLANS, SUBJECT TO APPROVAL FROM RESPECTIVE AUTHORITY

SHEET TITLE: TYPICAL FLOOR PLAN (2ND TO 4TH, 7TH & 8TH,10TH TO 12TH,15TH, 16TH,18TH TO 20TH,24TH,26TH TO 28TH)

PROJECT : PROPOSED IT AND RESIDENTIAL BUILDING NAVI MUMBAI .

CLIENT

DELTA-VENUS

ARCHITECT




APICES Studio Pvt. Ltd

DATE : 2026-01-12

SCALE :

DRAWN BY : RS

CHECKED BY : RD

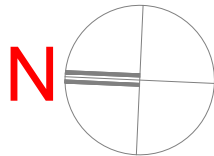



DELTA - VENUS

DELTA-VENUS

DELTA-VENUS

APICES
studio pvt.ltd

ARTIST'S IMPRESSION